


# 环城南路以北、武义江以西一期地块用地红线图


面积：35176平方米，合52.764亩

河道保护范围线

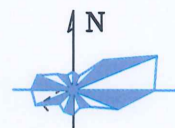

界址点坐标表				界址点坐标表			
点号	X	Y	边长	点号	X	Y	边长
J1	3218333.318	40467717.262	56.03	J20	3217974.562	40467747.648	2.65
J2	3218344.118	40467772.238	46.44	J21	3217975.726	40467745.268	2.39
J3	3218355.819	40467817.177	49.73	J22	3217976.887	40467743.175	19.01
J4	3218308.105	40467831.188	15.14	J23	3217986.370	40467726.159	1.51
J5	3218293.005	40467832.288	28.40	J24	3217986.082	40467724.824	32.16
J6	3218265.405	40467838.989	34.82	J25	3218000.340	40467695.994	24.43
J7	3218230.605	40467840.089	17.27	J26	3218023.441	40467703.931	0.09
J8	3218213.405	40467841.589	20.14	J27	3218023.437	40467704.017	63.26
J9	3218193.605	40467845.290	20.85	J28	3218083.236	40467724.660	81.42
J10	3218172.805	40467846.790	19.76	J29	3218163.994	40467735.008	7.69
J11	3218153.105	40467845.290	27.62	J30	3218171.673	40467734.556	0.16
J12	3218125.505	40467844.190	21.93	J31	3218171.645	40467734.398	2.50
J13	3218104.205	40467838.990	21.38	J32	3218174.150	40467734.344	20.31
J14	3218083.905	40467832.290	11.38	J33	3218194.464	40467734.268	79.93
J15	3218072.801	40467829.790	29.53	J34	3218274.149	40467727.948	14.26
J16	3218067.952	40467800.660	10.97	J35	3218288.368	40467726.907	12.22
J17	3218067.953	40467789.690	20.08	J36	3218300.431	40467724.959	33.78
J18	3218055.413	40467774.011	58.56	J1	3218333.318	40467717.262	
J19	3217998.985	40467758.341	26.66				
J20	3217974.562	40467747.648					

S=35176平方米 合52.764亩

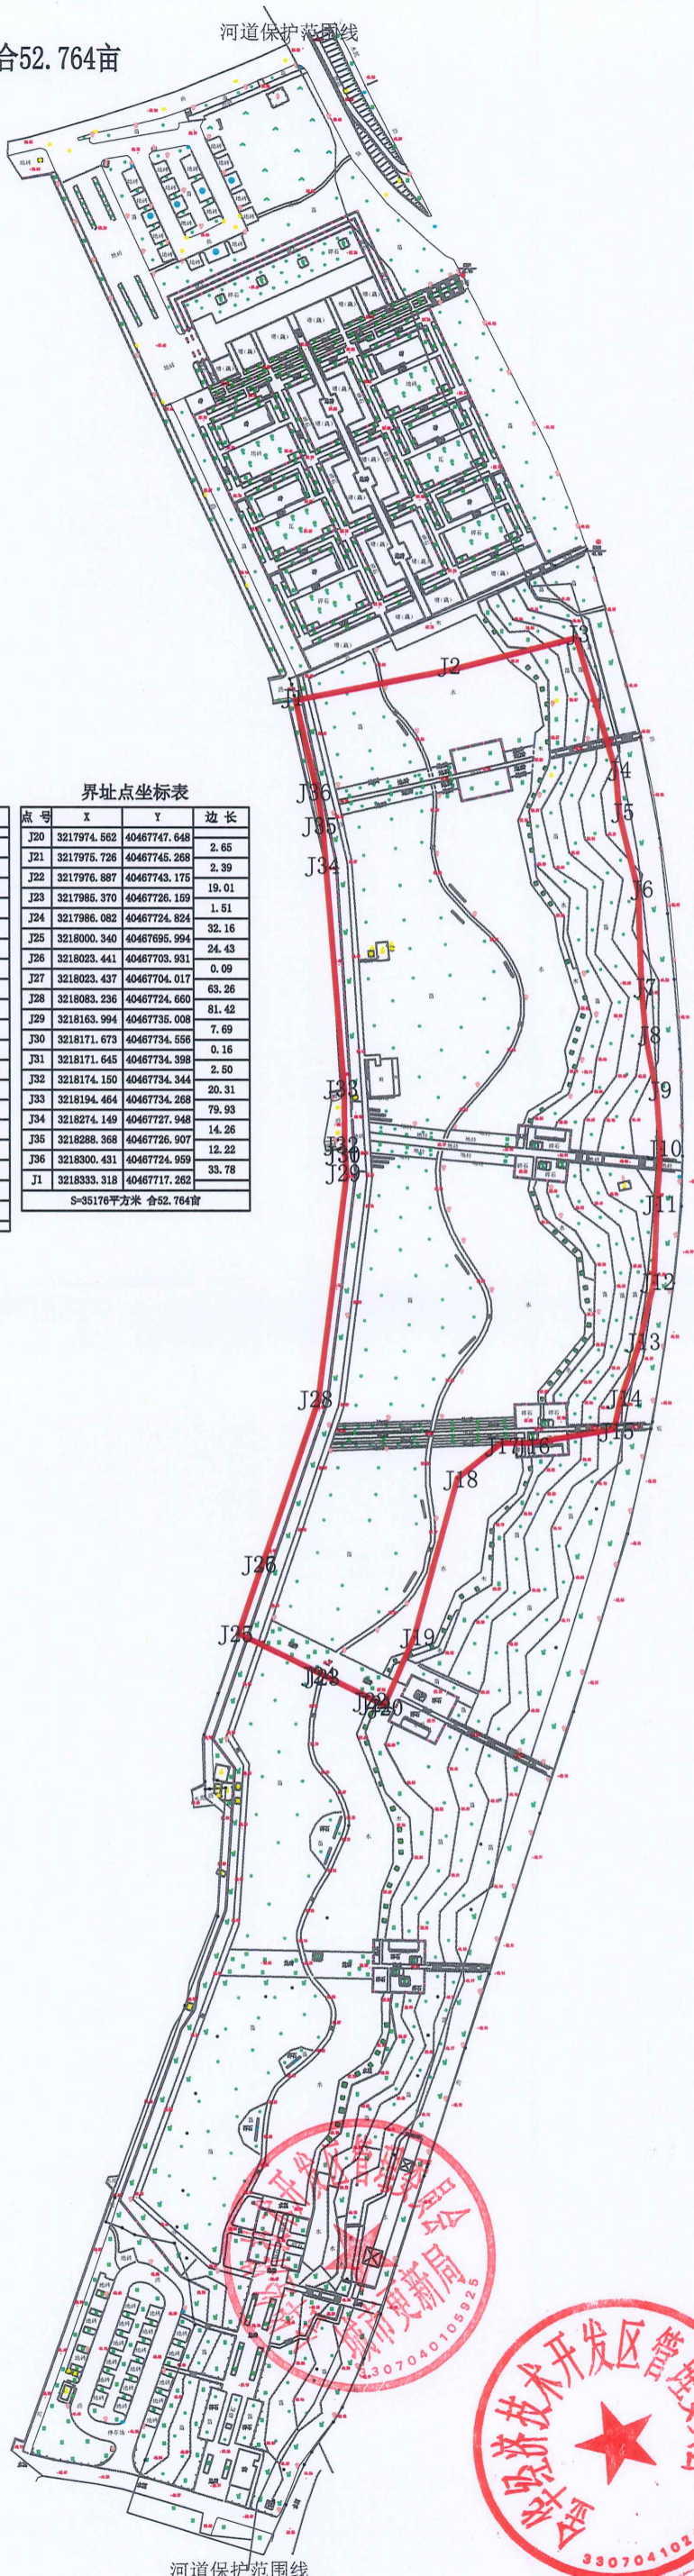

河道保护范围线

